

This drawing is the property of  
 Brian D. Garrett, Architect  
 and it is to be reproduced or  
 transmitted in any form or by  
 any means, electronic, mechanical,  
 photocopying, recording, or  
 by any information storage and  
 retrieval system, without the  
 written permission of the Architect.  
 © Copyright 2011


DATE: AUGUST 1, 2011  
 PROJECT NO.: 1106

**BRIAN D. GARRETT  
 ARCHITECT, PA**  
 790-5 SUNSET BLVD.  
 SUNSET BEACH, NC 28468  
 910-617-1078 FAX 910-575-9005  
 garrettb@atmc.net

**FELLOWSHIP &  
 EDUCATION CENTER**  
 FIRST BAPTIST CHURCH  
 RICHLANDS  
 100 RAND STREET  
 RICHLANDS, NC

**BUILDING SECTION**

SHEET NUMBER:  
**A17 of 17**

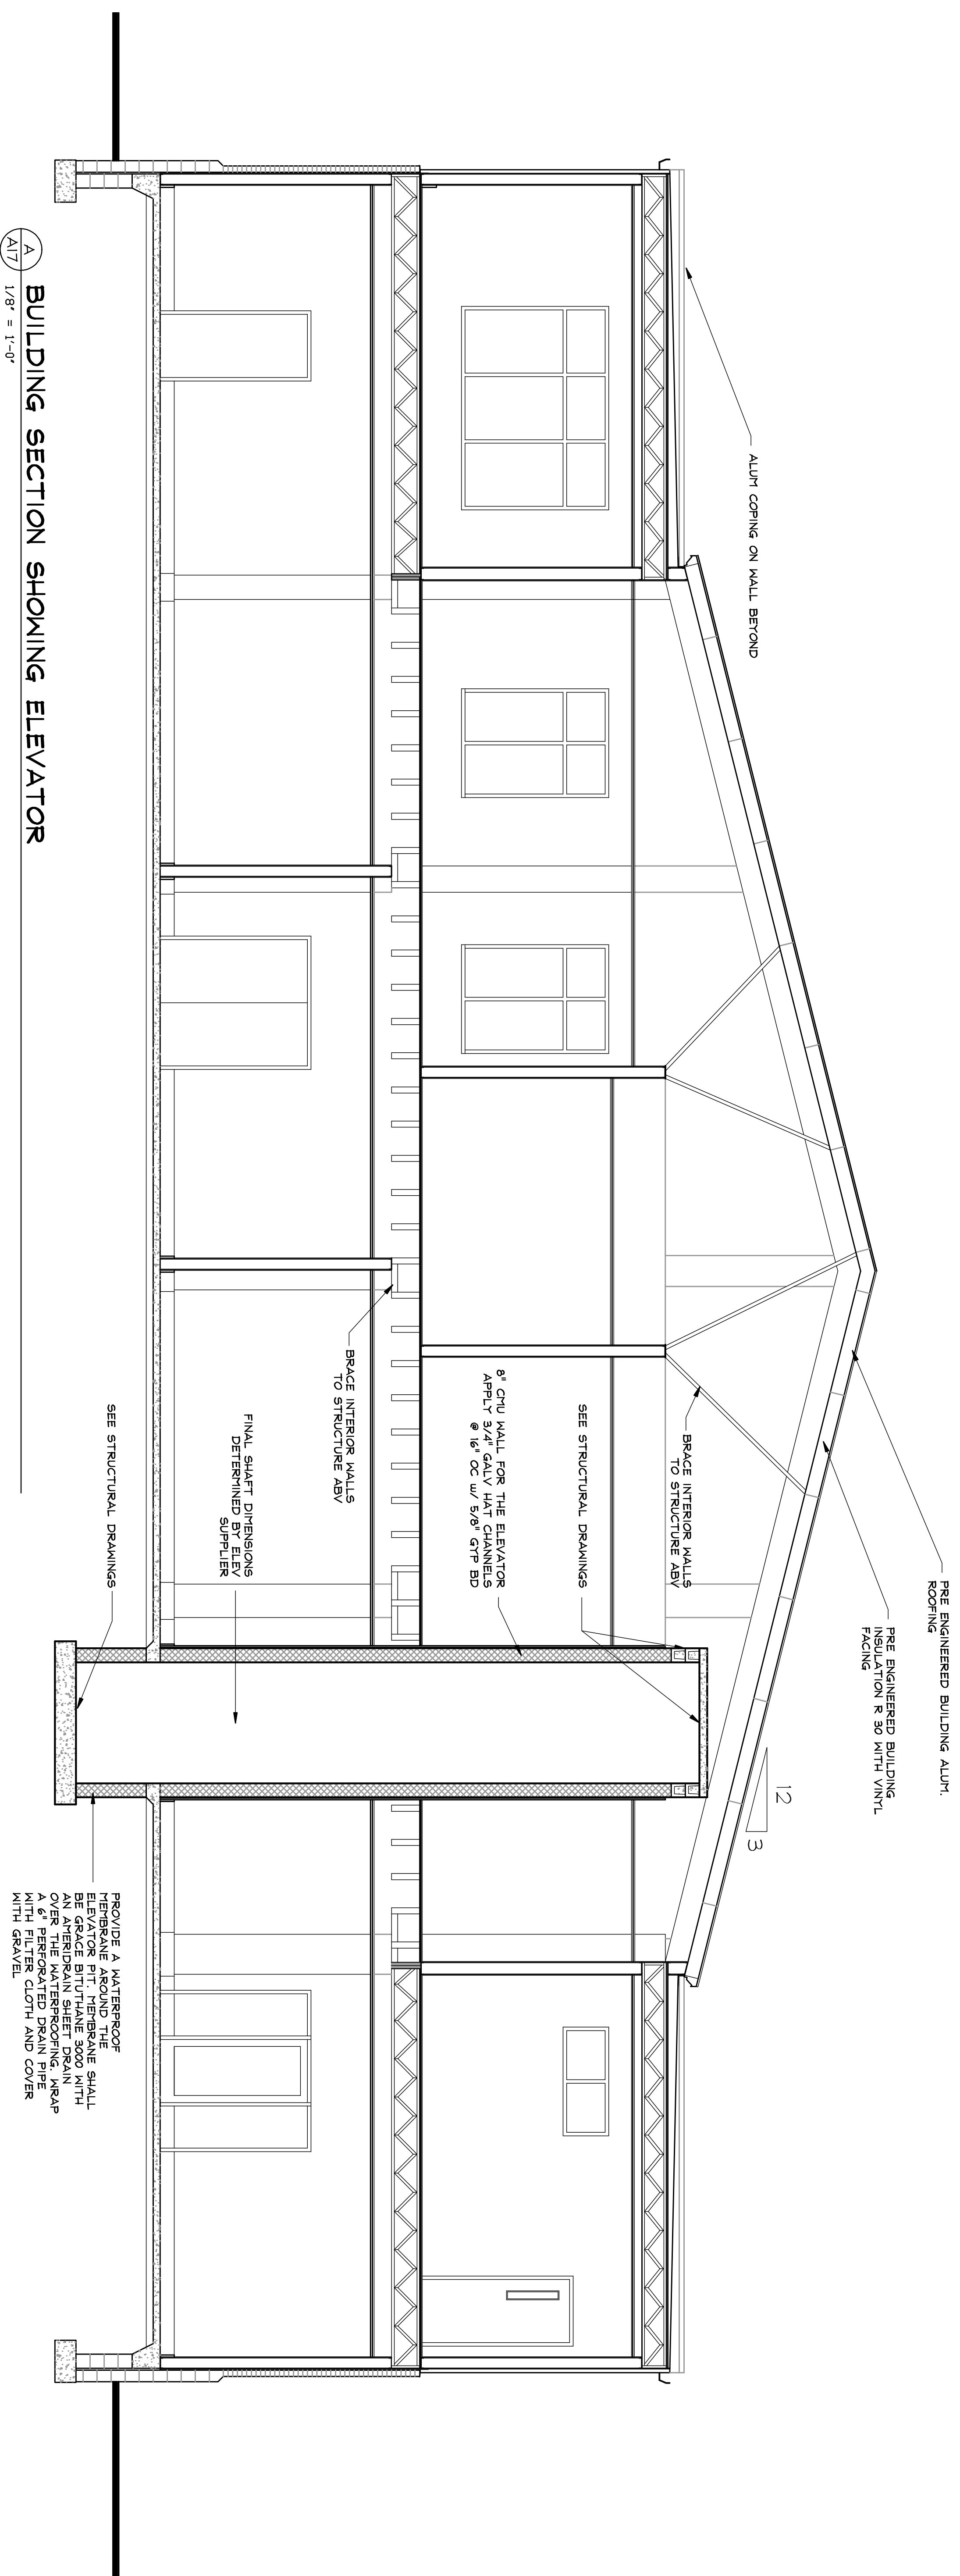

**BUILDING SECTION SHOWING ELEVATOR**  
 A17  
 1/8" = 1'-0"